




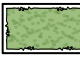


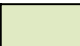


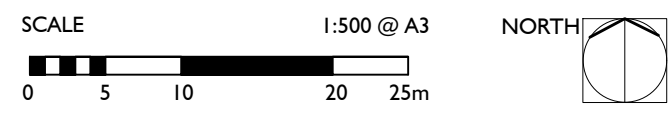


-  Existing vegetation retained
-  Existing planting removed
-  Proposed tree planting
-  Proposed native hedge planting
-  Proposed native planting (Taller planting)
-  Proposed native planting (Lower planting)
-  Proposed ornamental hedge planting
-  Proposed ornamental shrub/groundcover planting
-  Proposed grass area
-  Proposed Devon Bank style gabion wall
-  Proposed paved surface



First Issue	2024-01-10	ES	CB
rev description	date	by	chk
project PREMIER INN DARTMOUTH			
client PREMIER INN HOTELS LTD			
drawing title LANDSCAPE MASTERPLAN			
drawing number 1099-MP-01	revision -	status PLANNING	scale 1:500 @ A3
TEL 01722 340140 ENQUIRIES@INDIGOLANDSCAPE.CO.UK WWW.INDIGOLANDSCAPE.CO.UK INDIGO LANDSCAPE ARCHITECTS LIMITED			

GENERAL NOTES:
This drawing is to be read in conjunction with all other relevant disciplines drawings, schedules, specifications and supporting information. Any discrepancies are to be reported to Indigo Landscape Architects Limited and resolution sought prior to proceeding. This drawing is subject to copyright.